


GENERAL NOTES

- DO NOT SCALE DRAWINGS. Larger scale drawings take precedence over smaller scale drawings. Noted dimensions take precedence over scale. IF IN DOUBT, REFER TO ARCHITECT.
- These drawings are to be read in conjunction with written specifications, all relevant consultants' drawings and other written instructions issued during the course of the contract.
- REPORT DISCREPANCIES, errors or ambiguities found in the drawings to the Architect immediately for correction and/or direction.
- All workmanship & materials are to be in accordance with the current Building Code of Australia, relevant Australian Standards including amendments and the requirements of Council and other authorities having jurisdiction.
- Install materials, fixtures and fittings in accordance with manufacturers' specifications and recommendations and the requirements of manufacturers' warranties.
- THE BUILDER SHALL VERIFY all locations, dimensions, levels, inverts, distances and features on site prior to commencement of any work or the production of any shop drawings. Should existing conditions differ from those shown or indicated or if it appears that the contract documents do not adequately detail the work to be done, the Builder must notify the Architect prior to continuing with related work. No allowance will be made on behalf of the Builder for extra expenses resulting from the Builder's failure or neglect in determining the conditions under which the work is to be performed.
- DO NOT WELD, GRIND, TORCH or otherwise generate sparks or open flames WHEN FLAMMABLE MATERIALS ARE IN CLOSE PROXIMITY to the work area. When conducting such work, maintain fire extinguishers and/or working hoses within easy reach at all times.
- DO NOT SMOKE ON SITE
- MAINTAIN THE SITE in an ordered and clean manner. Sweep and remove rubbish as work progresses and at minimum daily intervals. Subcontractors are to remove rubbish produced by their part of the work at minimum daily intervals and when complete.
- RECYCLE waste materials which display the universal recycling symbol as well as paper, cardboard, glass bottles and other suitable materials as advised by the waste management operator. Separate recyclable items from non-recyclable items during clean-up. Maintain clearly marked bins / skips on site to facilitate this.
- NO TIMBERS FROM RAINFORESTS, OLD GROWTH FORESTS NOR OTHER SENSITIVE ECOSYSTEMS MAY ENTER THE SITE or be used to build sub-assemblies off-site. Timbers used temporarily or permanently in the course of the work are to be sourced strictly from sustainably managed forests or recycled sources. FSC-certified, Queensland Cypress pine, Queensland plantation pine, timbers sourced from Queensland farm forestry, and recycled timbers are deemed to meet these conditions. If in doubt, refer to the Architect. (NOTE: 'DNA certification' alone does not satisfy this requirement).
- DO NOT WASTE WATER. Turn off taps to tank and mains water necessary when no longer needed. Do not spray water unless absolutely necessary; sweep and mop when possible. Catch and reuse water when possible.
- Use water-based adhesives, sealers, finishes and treatments where available in preference to solvent-based solutions.

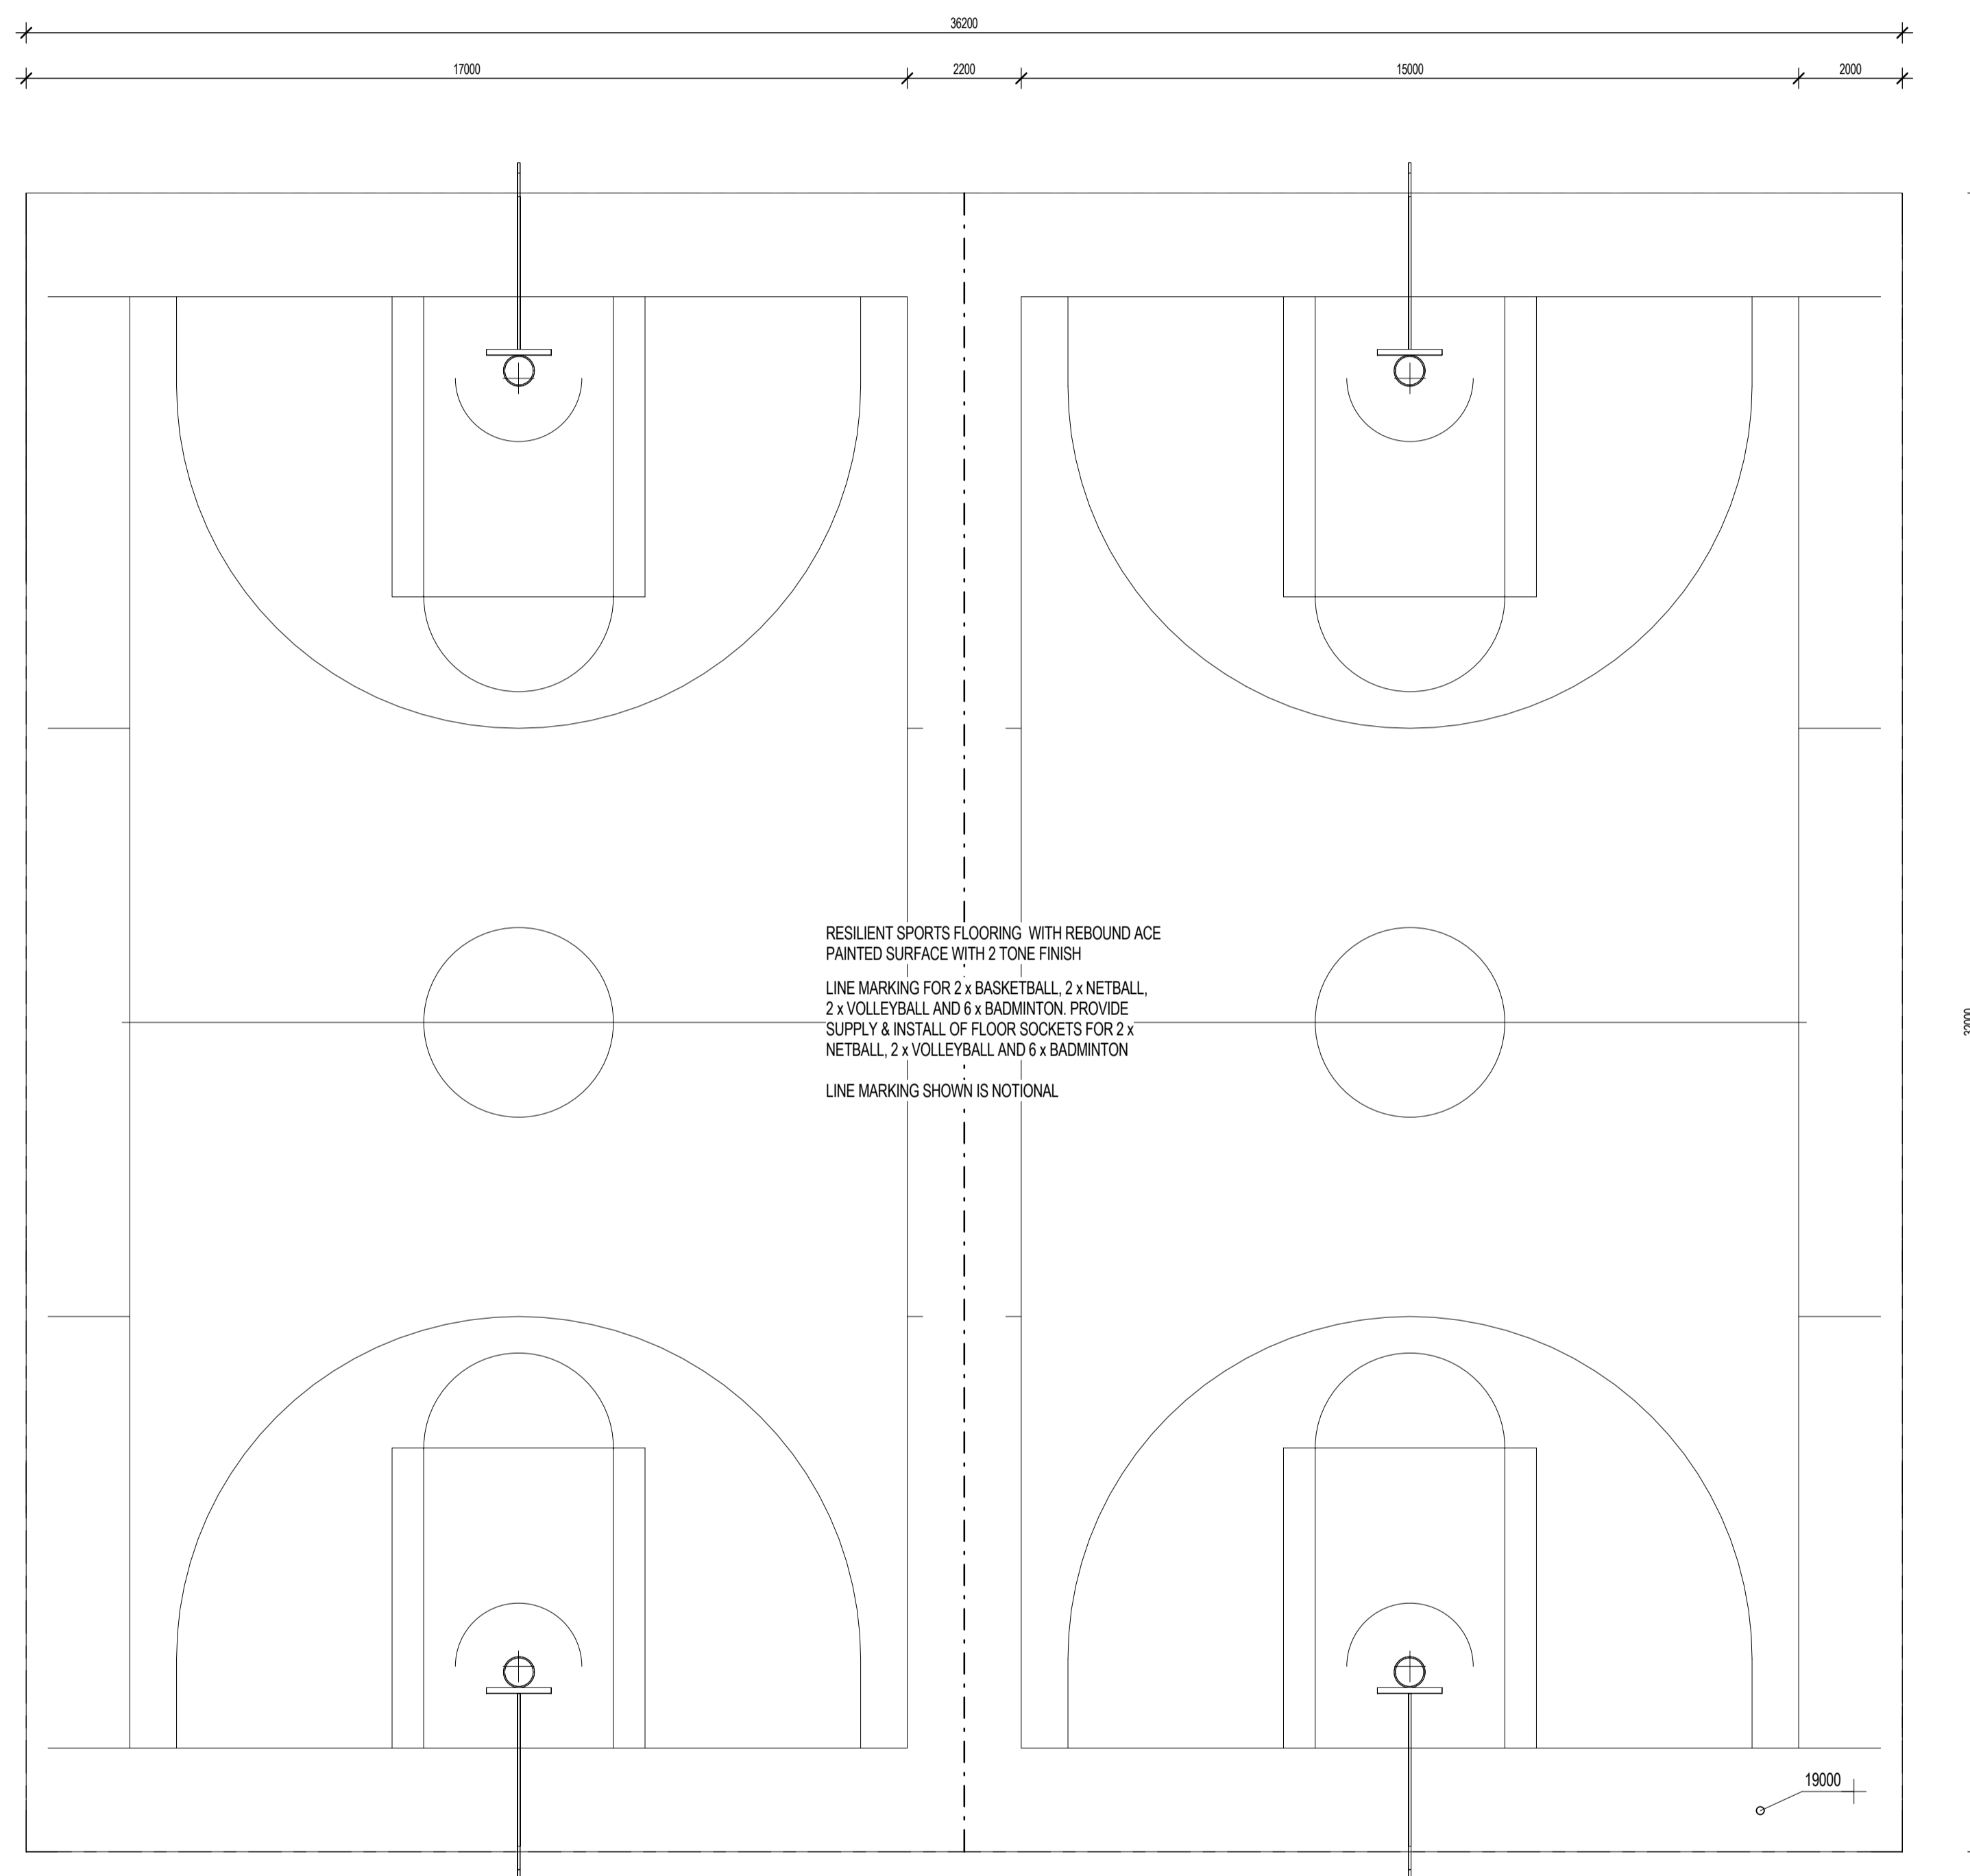

RESILIENT SPORTS FLOORING WITH REBOUND ACE
PAINTED SURFACE WITH 2 TONE FINISH
LINE MARKING FOR 2 x BASKETBALL, 2 x NETBALL,
2 x VOLLEYBALL AND 6 x BADMINTON. PROVIDE
SUPPLY & INSTALL OF FLOOR SOCKETS FOR 2 x
NETBALL, 2 x VOLLEYBALL AND 6 x BADMINTON
LINE MARKING SHOWN IS NOTIONAL

○ GROUND FLOOR
1:100

| | | |
|-----|--------------------|----------|
| 3 | New Scope of Works | 15.08.19 |
| 2 | Addendum 1 | 06/06/19 |
| No. | Revision | Date |

NOTE: Whilst every endeavour is made to list all revised items care should be taken to also consult all clouded areas.

wd architects
 444 Coles Creek Rd Cooran Qld 4569
 t. 07 5485 2720
 www.wdarchitects.com.au
 mail@wdarchitects.com.au

BASKETBALL COURTS

Noosa Pengari Steiner School
 Nyell Road, Doonan

FLOOR PLAN

| | | | | | |
|-------------|-------------|-------------|-------|-----------|------------|
| Drawn by | VB | Scale @ | A1 | 1:100 | |
| Checked by | AW | Project No. | 18509 | Date | 30.01.2020 |
| Approved By | A300 | | 3 | Revisions | |