

Room Schedule		
No.	Name	Area
1	ART STUDIO	104 m ²
2	TEXTILES AND ARTS TUTORIAL ROOM	60 m ²
3	ART STORAGE	44 m ²
4	KILN AND POTTERY STORE	16 m ²
5	COVERED PORCH	13 m ²
6	VERANDAH	76 m ²
7	COVERED OUTDOOR LEARNING AREA (COLA)	44 m ²
8	COVERED LINK	39 m ²
Grand total: 8		395 m ²

No.	Revision	Date
-----	----------	------


NOTE: Whilst every endeavour is made to list all revised items care should be taken to also consult all clouded areas.

wd architects

444 Coles Creek Rd Cooran Qld 4569
t. 07 5485 2720
www.wdarchitects.com.au
mail@wdarchitects.com.au

VISUAL ARTS BUILDING
Noosa Pengari Steiner School
Nyell Road, Doonan
FLOOR PLAN

Drawn by	SP	Scale @ A1	1 : 100
Checked by	AW	Project No.	543B
Approved By	A300		Revision
		Date	27.04.2020

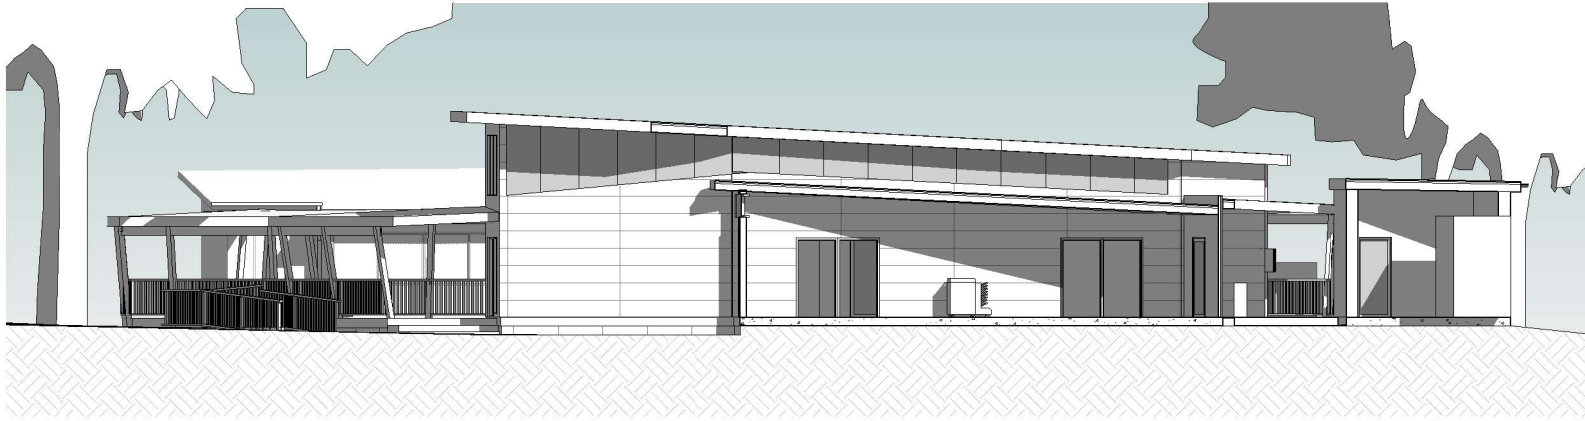


 NORTH ELEVATION
1 : 100



 EAST ELEVATION
1 : 100



 SOUTH ELEVATION
1 : 100

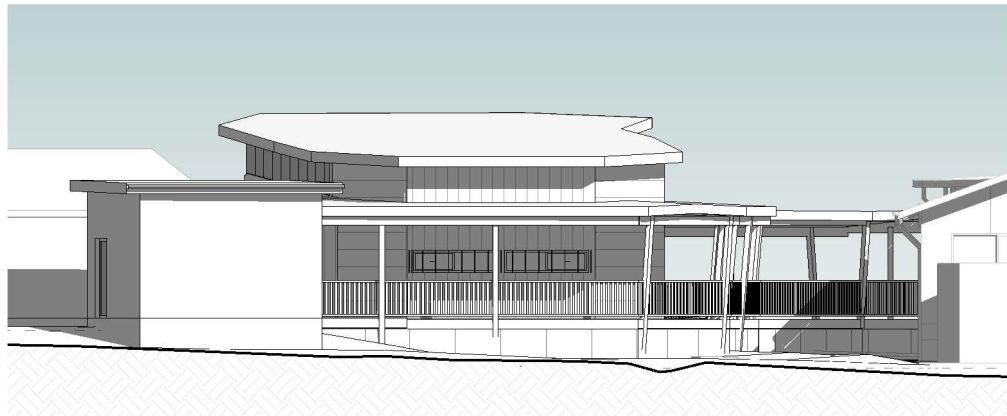

 WEST ELEVATION
1 : 100

No.	Revision	Date
-----	----------	------

NOTE: Whilst every endeavour is made to list all revised items care should be taken to also consult all clouded areas.

wd architects
444 Coles Creek Rd Cooran Qld 4569
t. 07 5485 2720
www.wdarchitects.com.au
mail@wdarchitects.com.au

VISUAL ARTS BUILDING
Noosa Pengari Steiner School
Nyeil Road, Doonan
ELEVATIONS

Drawn by	SP	Scale @ A1	1 : 100
Checked by	AW	Project No.	543B
Approved By		Date	27.04.2020
		Revision	A500



VIEW FROM EAST



VIEW FROM NORTH EAST



VIEW FROM WEST

No.	Revision	Date
-----	----------	------

NOTE: Whilst every endeavour is made to list all revised items care should be taken to also consult all clouded areas.

wd architects

444 Coles Creek Rd Cooran Qld 4569
t. 07 5485 2720
www.wdarchitects.com.au
mail@wdarchitects.com.au

VISUAL ARTS BUILDING
Noosa Pengari Steiner School
Nyell Road, Doonan
PERSPECTIVES

Drawn by	SP	Scale @ A1
Checked by	AW	Project No. 543B Date 27.04.2020
Approved By	A900	Revision